




**FIRST FLOOR**  
SCALE: 1/8" = 1'-0"

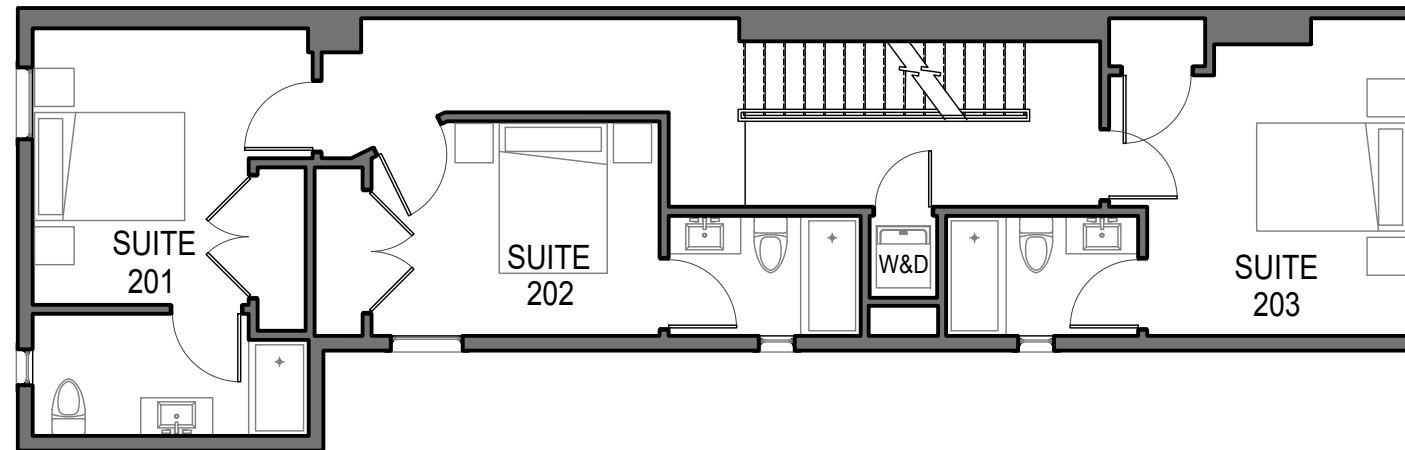

**SECOND FLOOR**  
SCALE: 1/8" = 1'-0"

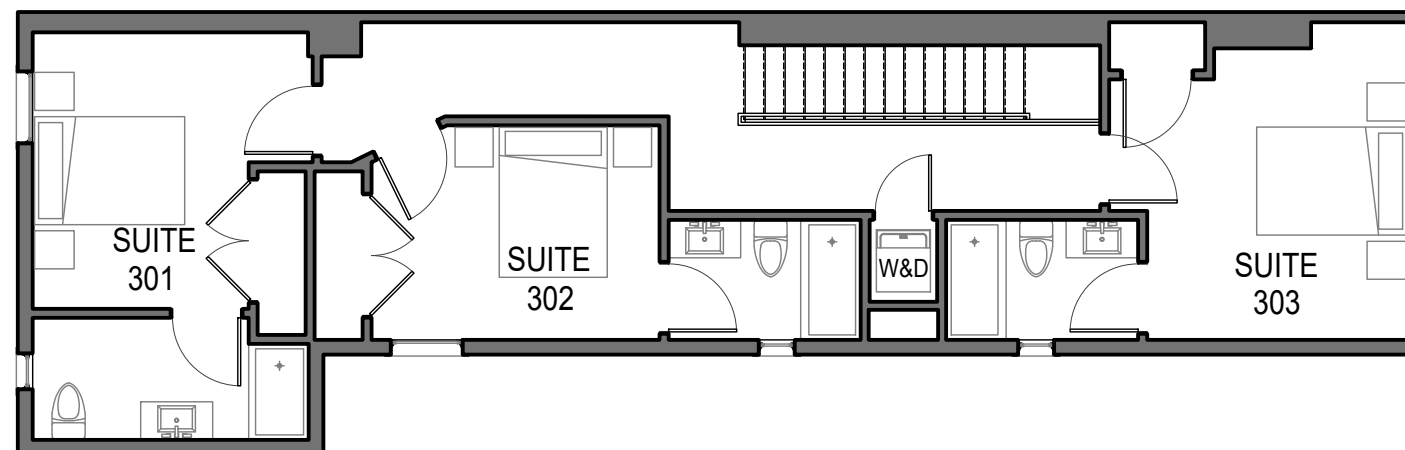

**THIRD FLOOR**  
SCALE: 1/8" = 1'-0"

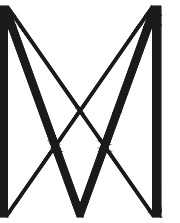

**MARREN**  
ARCHITECTS

8 West West Street  
Baltimore, MD 21230  
office: 410.659.0578

www.marrenarchitects.com

PROFESSIONAL  
CERTIFICATION:  
I certify that these documents  
were prepared or approved by  
me, and that I am a duly  
licensed architect under the  
laws of the State of Maryland,  
license number 13728,  
expiration date 12/31/21.

COPYRIGHT MARREN ARCHITECTS, INC. 2021

PROJECT  
**LEVEL III ALTERATIONS**  
400 VENABLE AVE Baltimore, MD 21218

DRAWING TITLE  
FLOOR PLANS

DWG NO.

**5**

DATE JUNE 2021